

Sheet Number



Left-in left-out



Direction of one way traffic flow on central medians



Pedestrian refuge island



Raised threshold treatment



New footpath



Pedestrian or shared path crossing



Pedestrian crossing Near school



Road closed or restricted movement



Raised Intersection




Traffic Calming




Signalized intersection




Roundabout upgrade

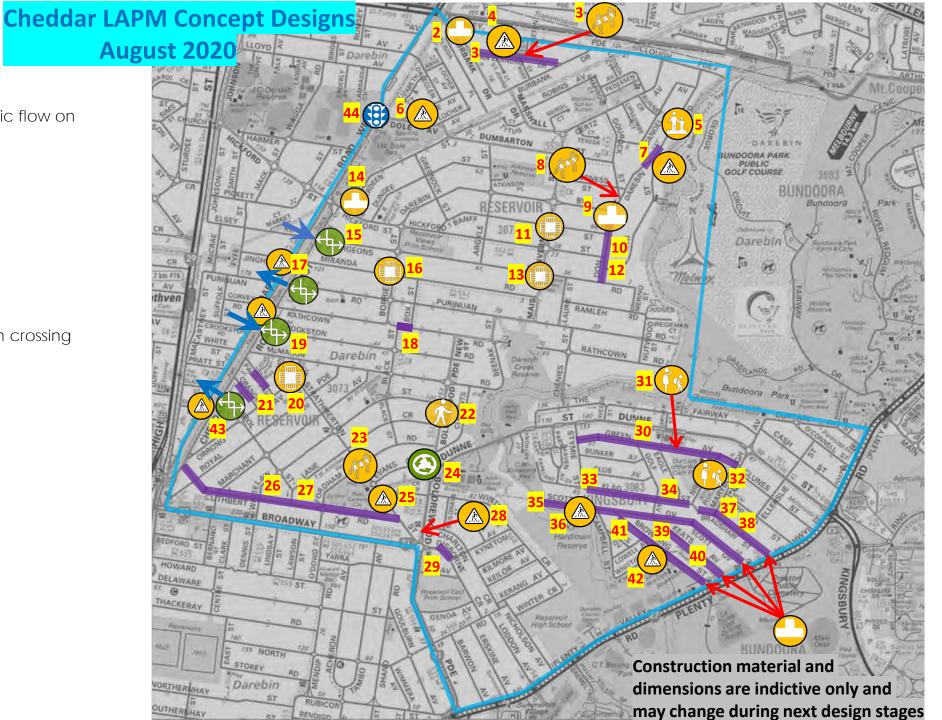

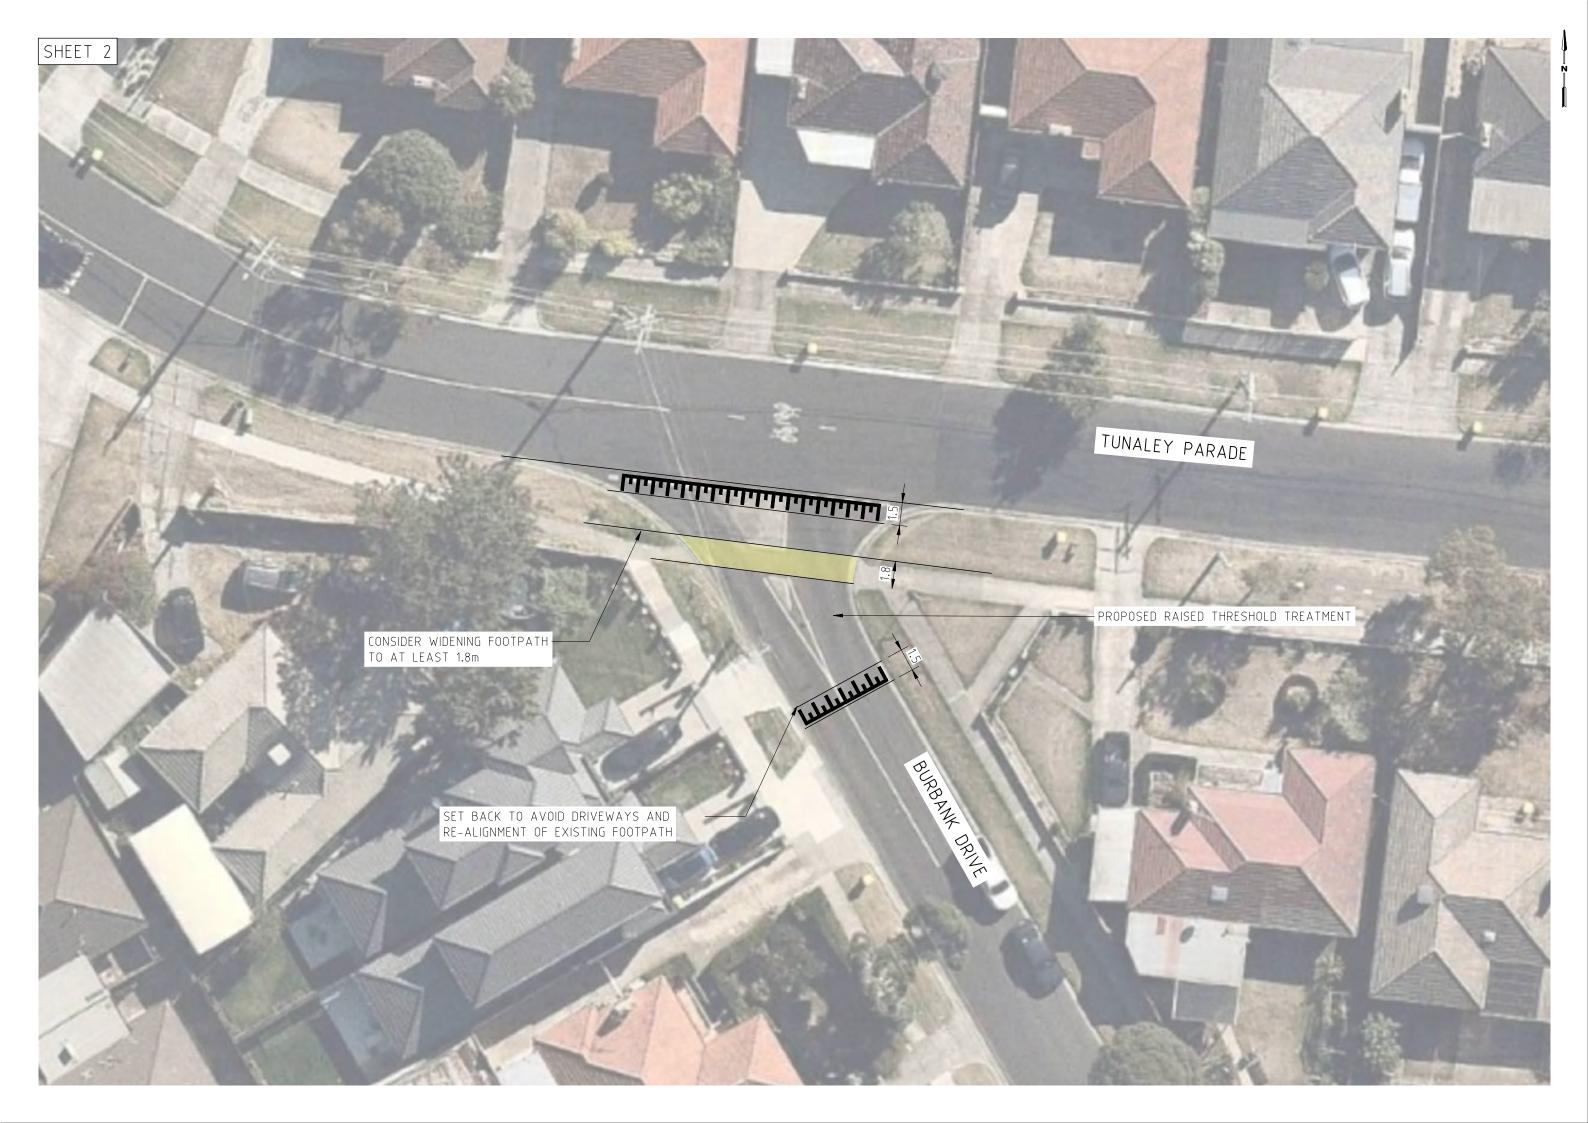





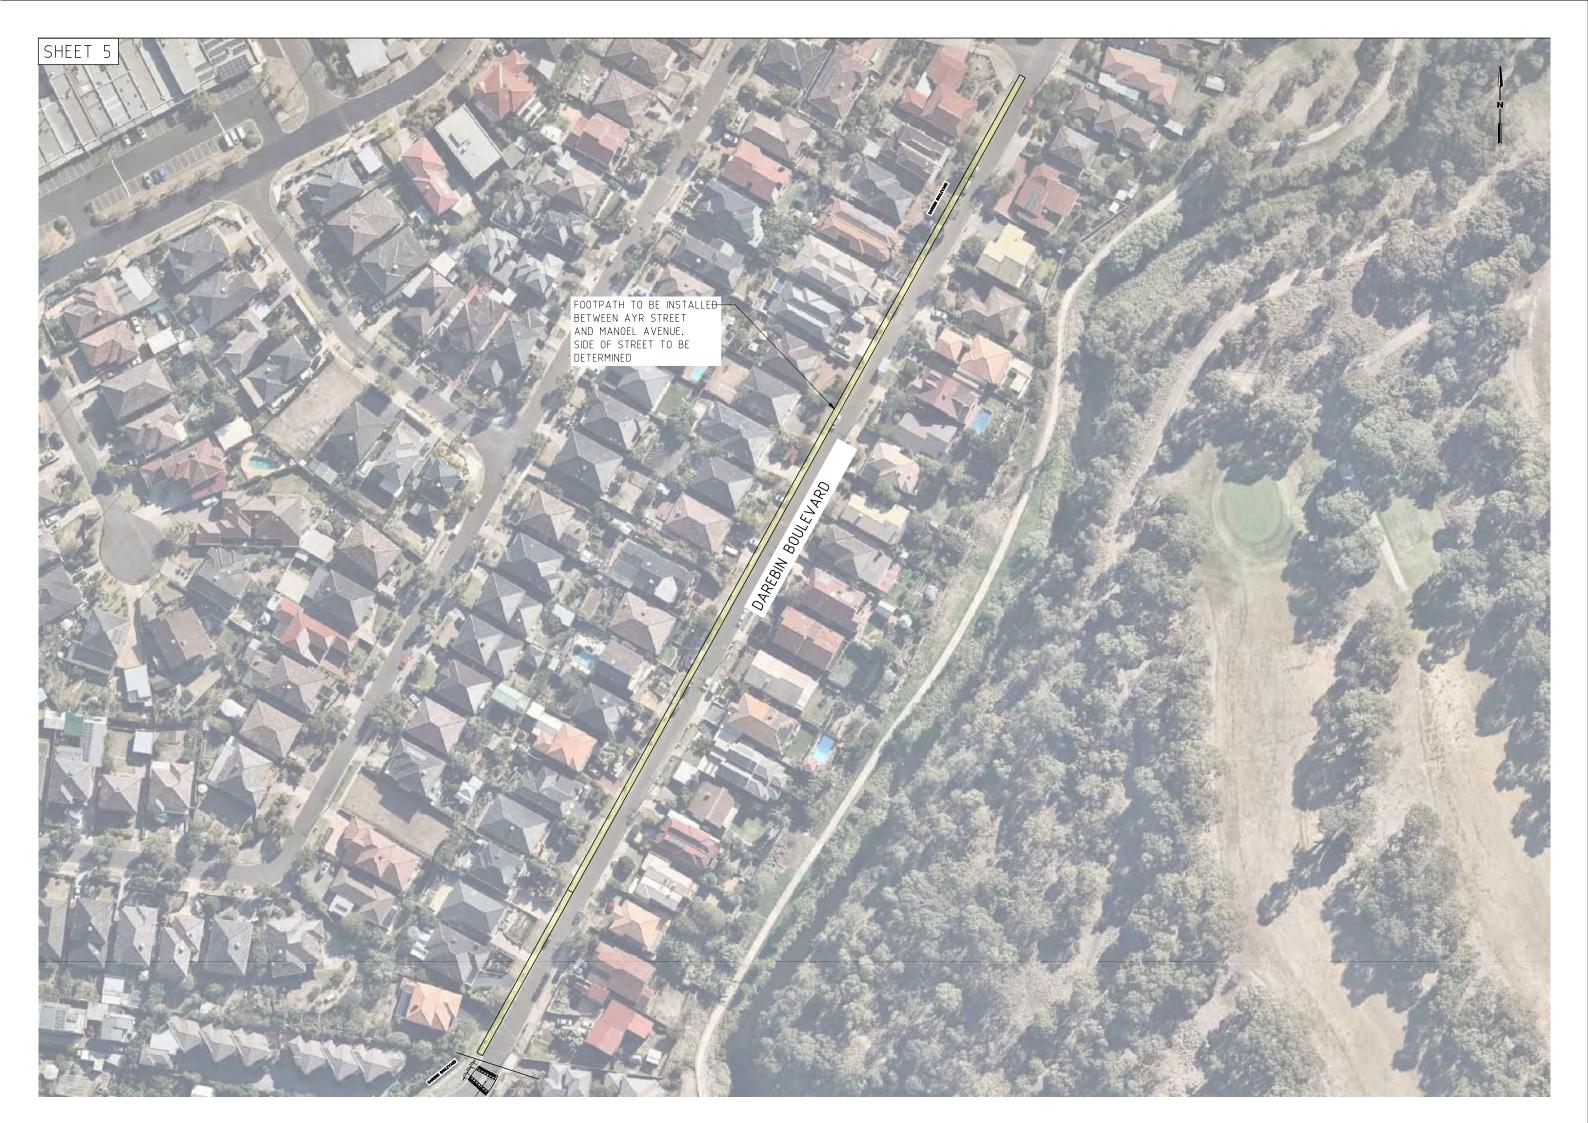























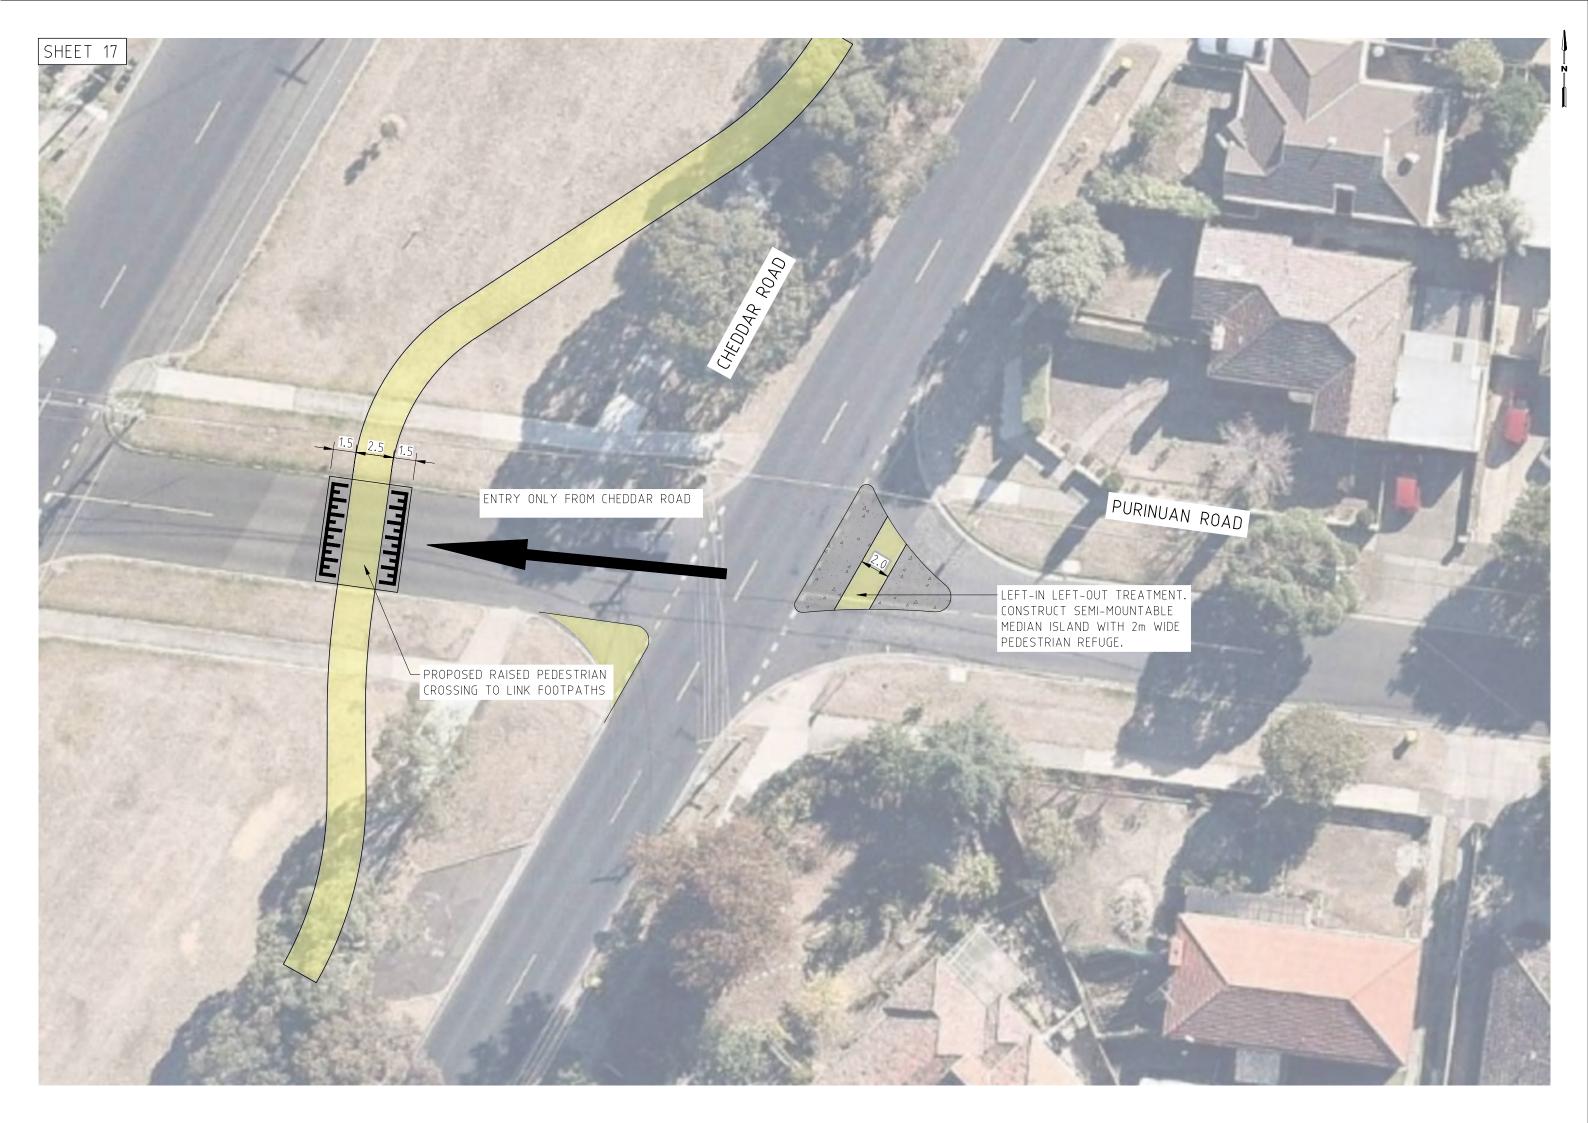





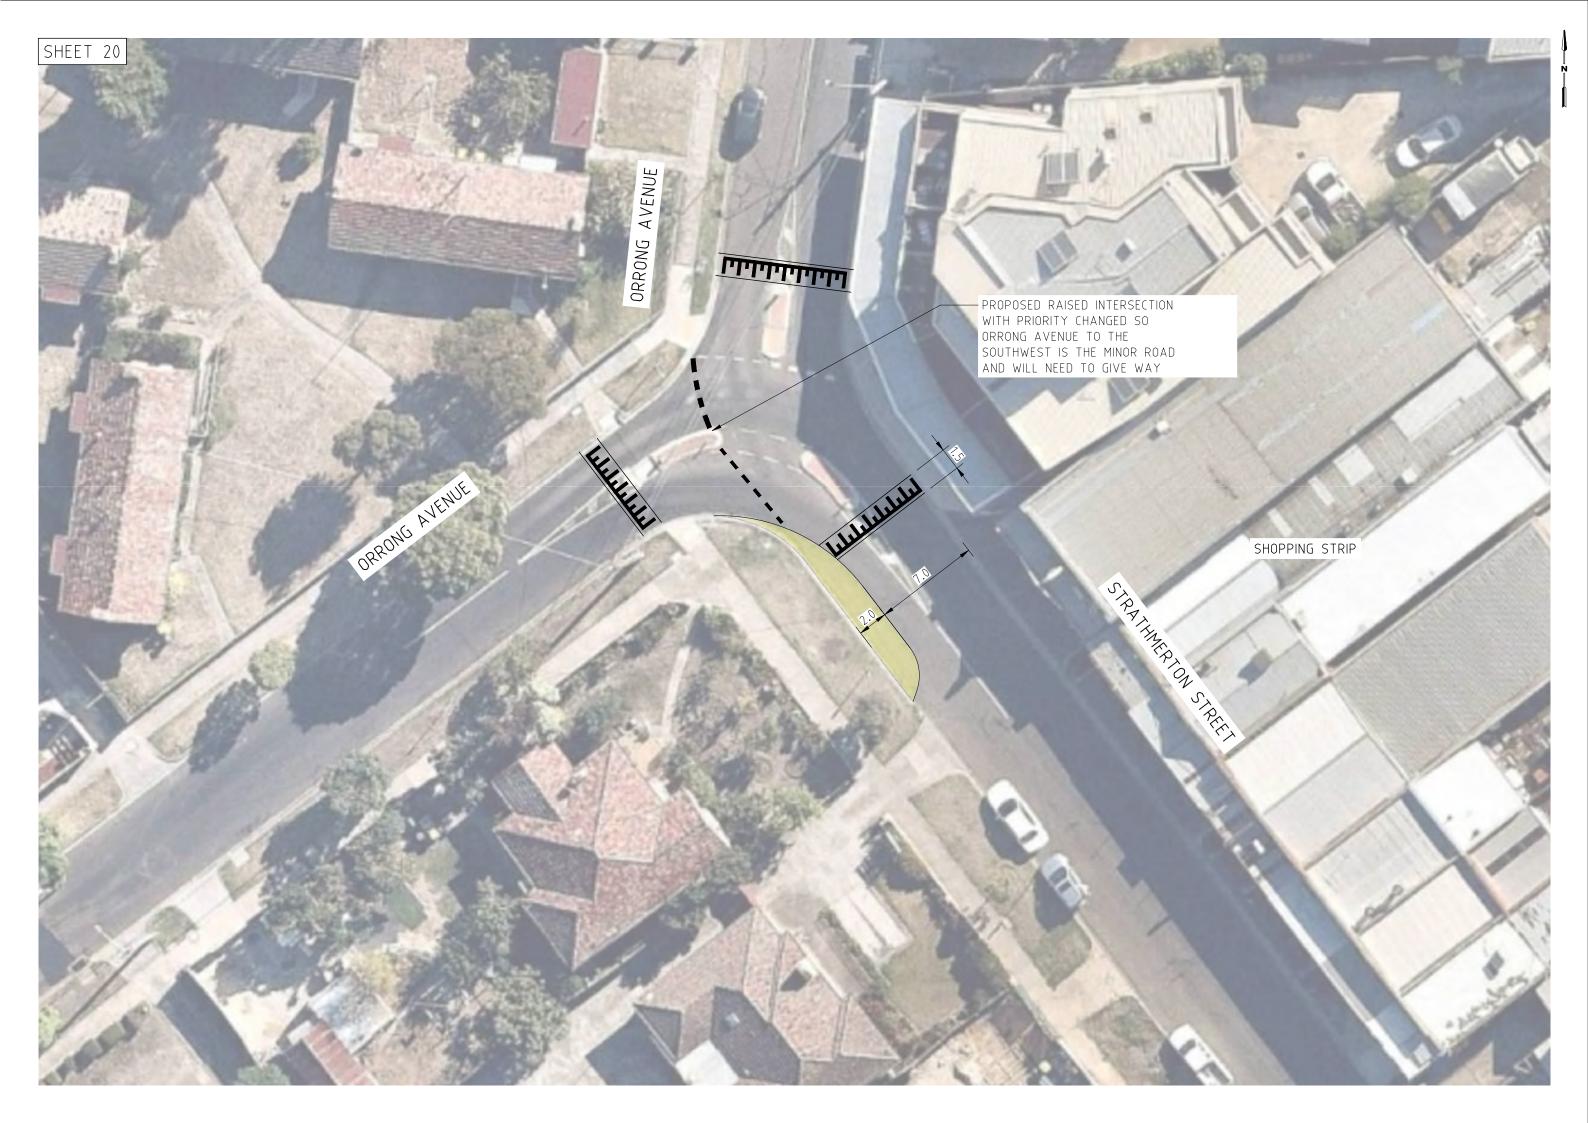















RECOMMENDED RAISED ENTRY THRESHOLD


















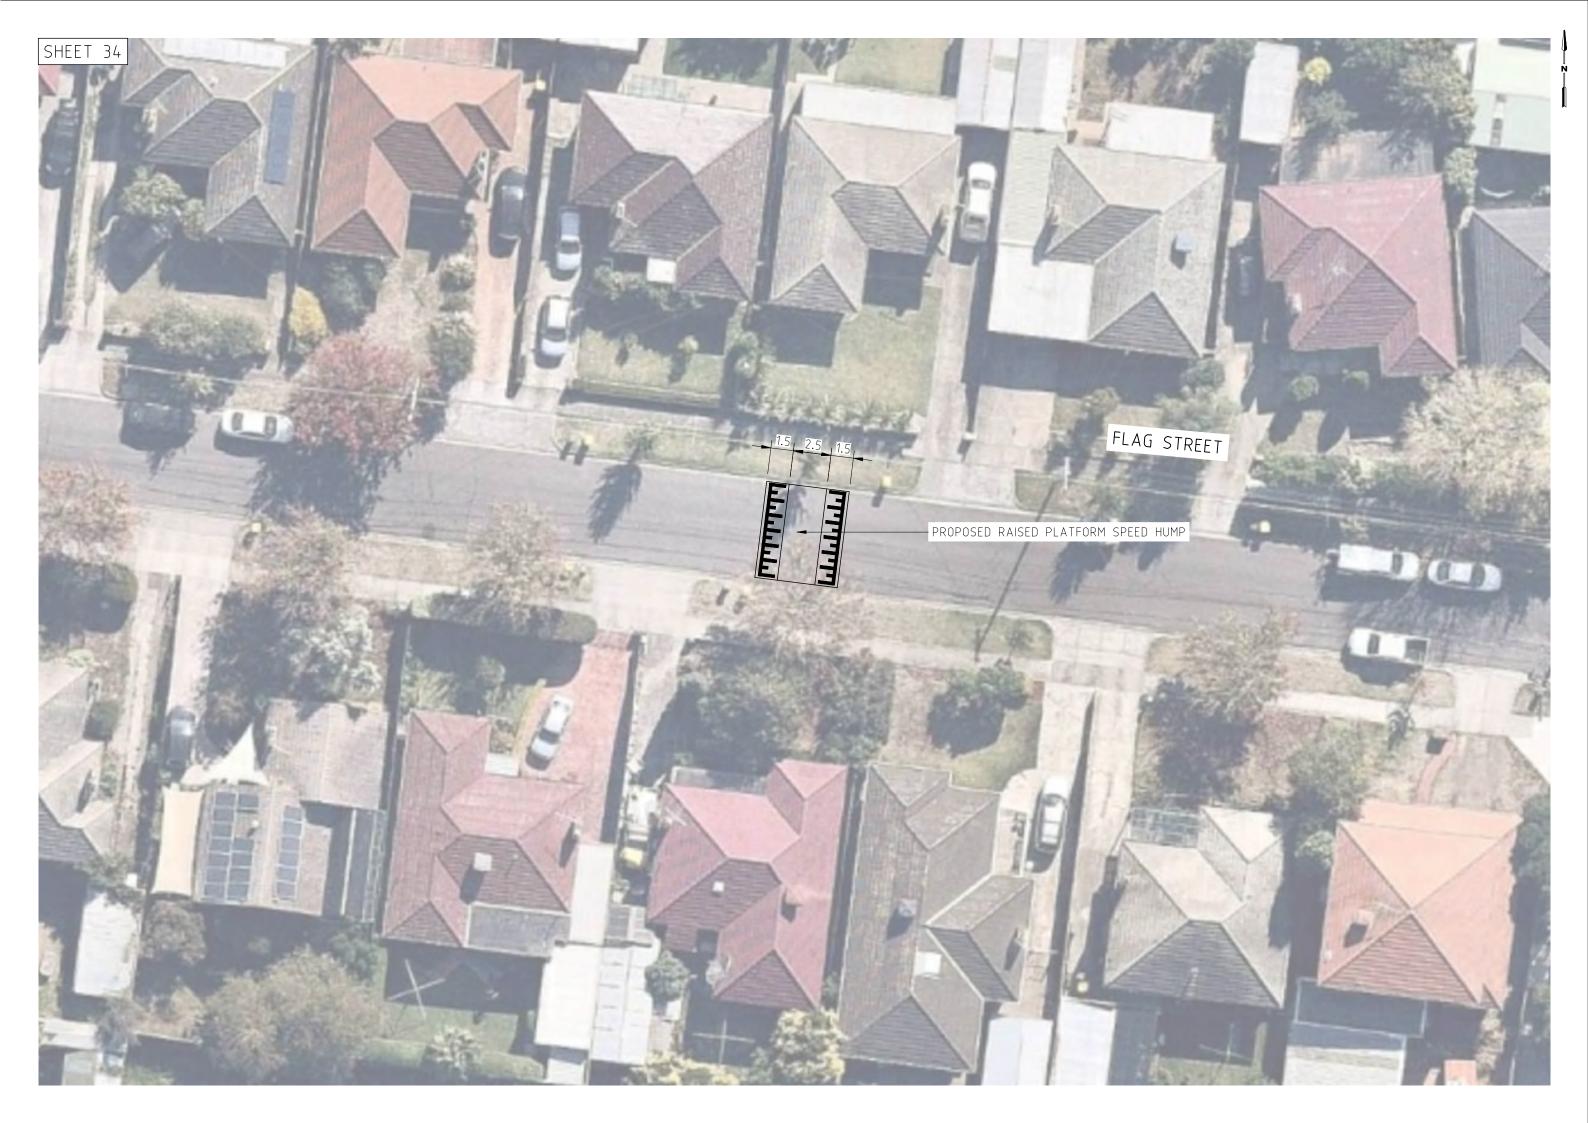

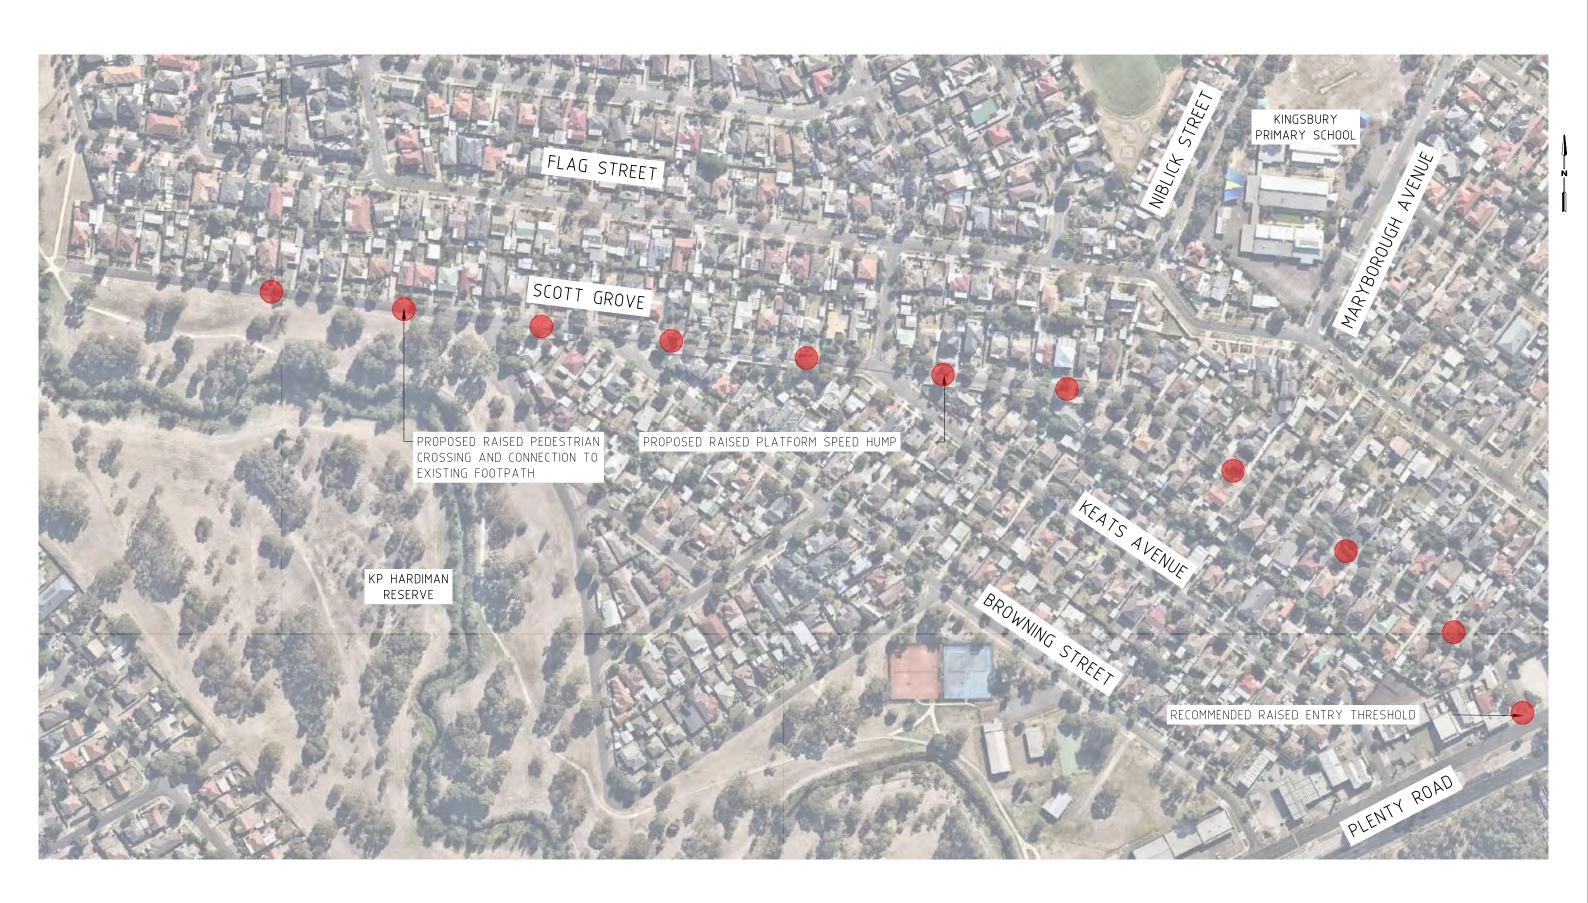





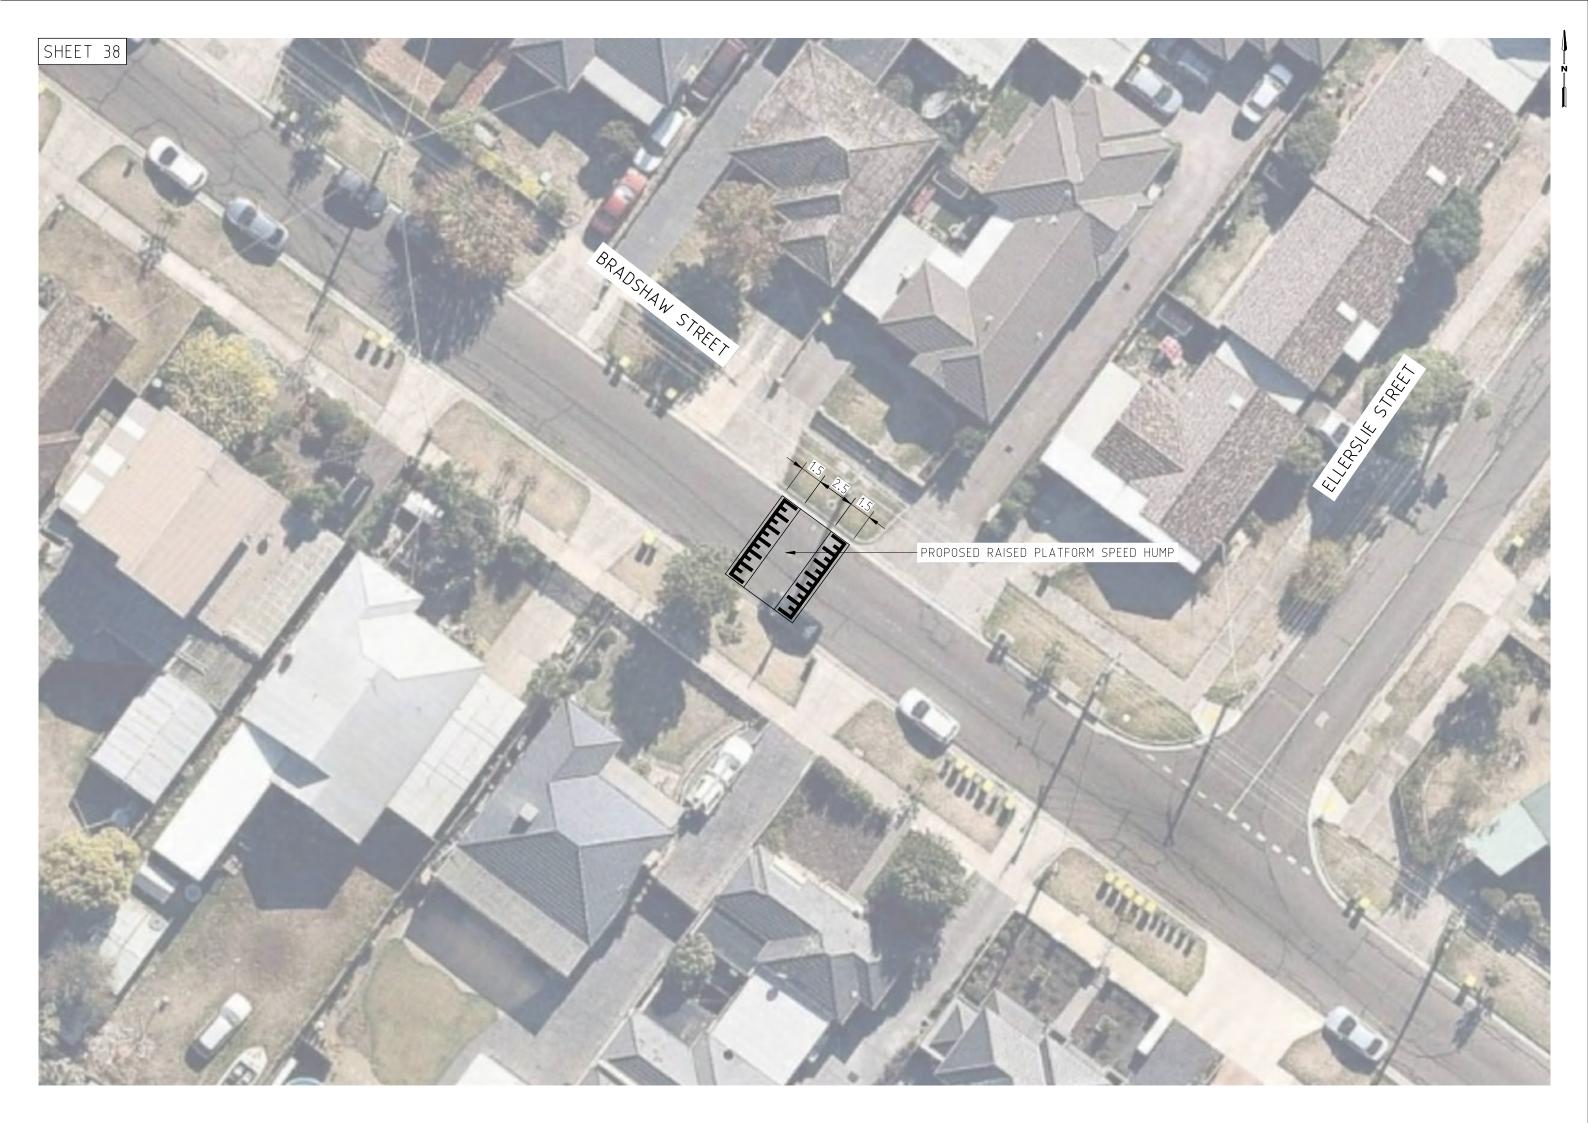










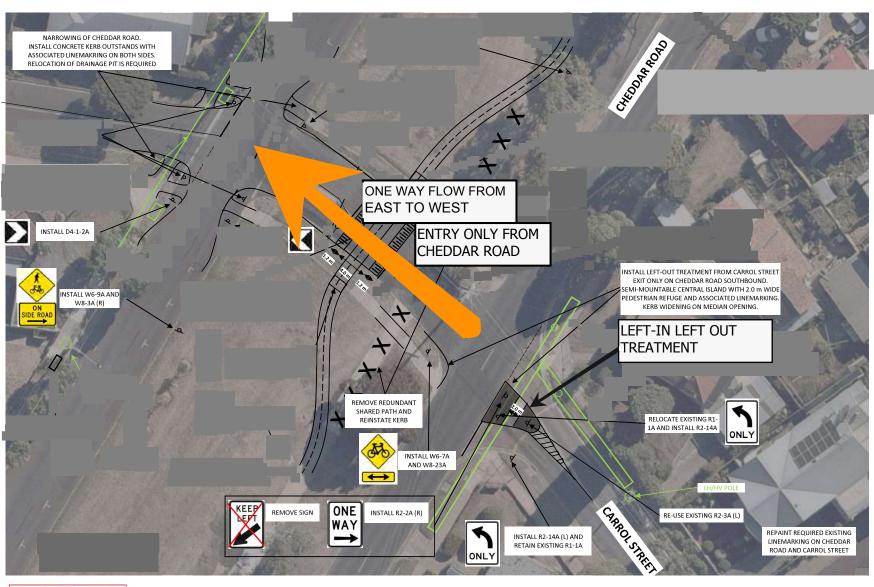



LEGEND

EXISTING FEATURES

REQUIRED WORKS

TRAFFIC WORKS

1st Floor 132 Upper Heidelberg Road IVANHOE VIC. 3079 P.O. Box 417 IVANHOE VIC. 3079 Tel (03) 9490 5900 Fax (03) 9490 5910 www.trafficworks.com.ax

WARNING

BEWARE OF UNDERGROUND SERVICES
THE LOCATIONS OF UNDERGROUND SERVICES ARE
APPROXIMATE ONLY AND THEIR EXACT POSITION
SHOULD BE PROVEN ON SITE. NO GUARANTEE IS

PRELIMINARY PLAN

FOR DISCUSSION PURPOSES ONLY SUBJECT TO CHANGE WITHOUT NOTIFICATION DATE OF ISSUE 14/11/2019

GENERAL NOTES:

- Cheddar Road Local road (speed limit 60 km/h)
- 2. Carrol Street Local road (speed limit 50 km/h)
- 3. Signs to be installed in accordance with AS1742:2009 and VicRoads Supplements to AS1742.2, or as directed by the VicRoads superintendent
- 4. Any signs not shown on these plans are intended to be retained
- 5. Installation of linemarking to be in accordance with VicRoads Standard Specification 721 Pavement Markings


HIGH RISK URBAN INTERSECTIONS CHEDDAR ROAD / CARROL STREET DAREBIN CITY COUNCIL

CONCEPT SKETCH PLAN

CLIENT DRAWING NO. ISSUE
DAREBIN CITY COUN 190108-SKT-DAR-002 P1

DRAWN APP'D DDO PM

CHEDDAR ROAD / DOLE AVENUE PROPOSED INTERSECTION TRAFFIC SIGNALS

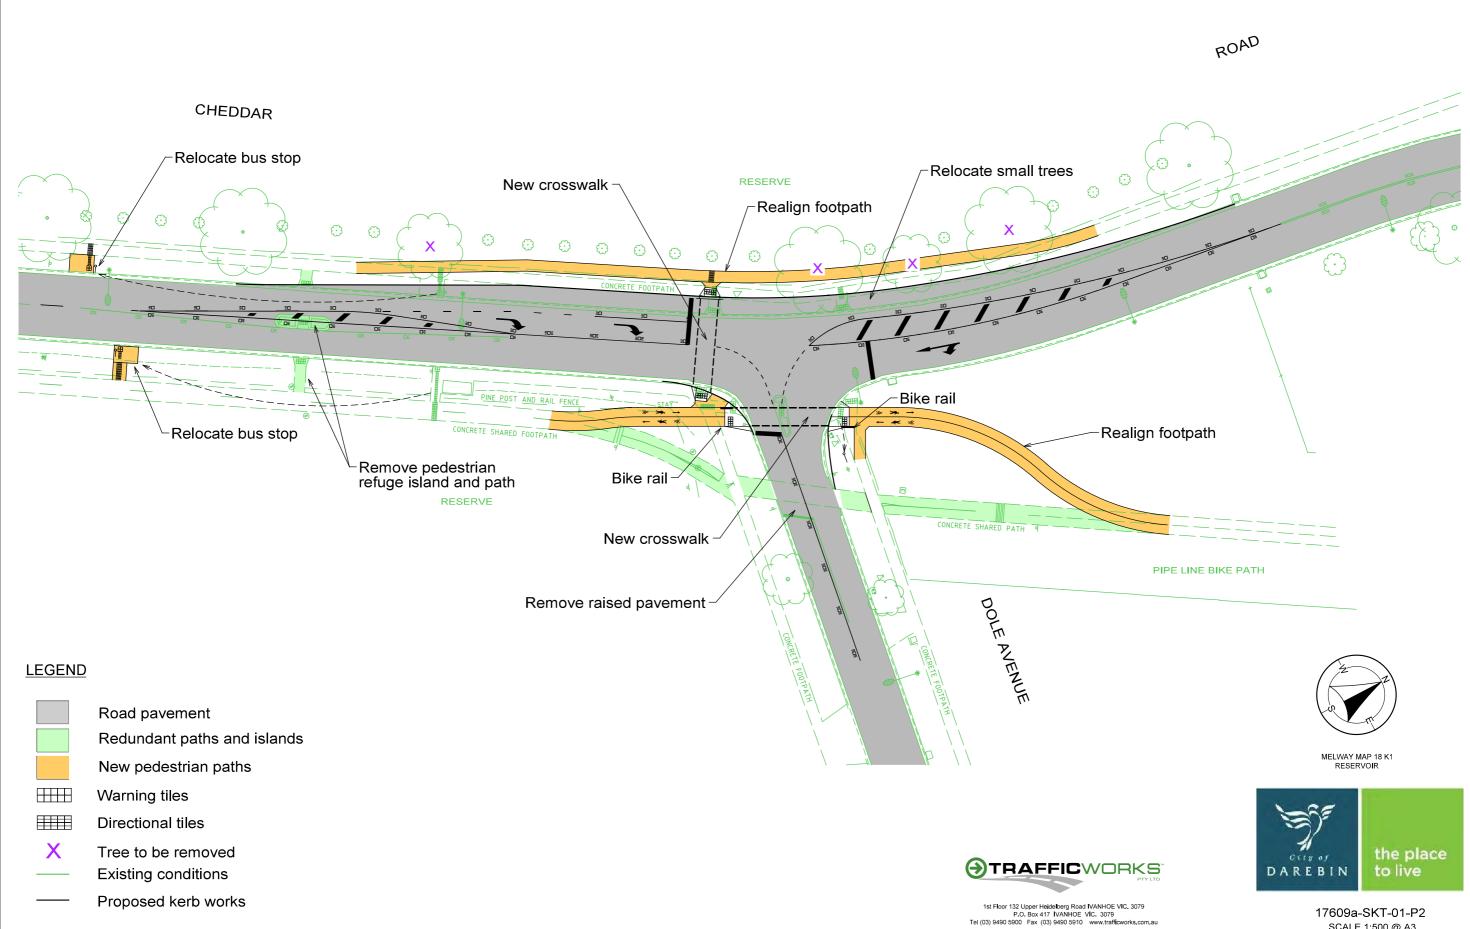

27/05/2020 1:01:20 PM

17609a-SKT-01-P2 SCALE 1:500 @ A3