


SEAVER GR

EDWARDES LAKE PARK DOG OFF - LEAD AREA CONCEPT PLAN

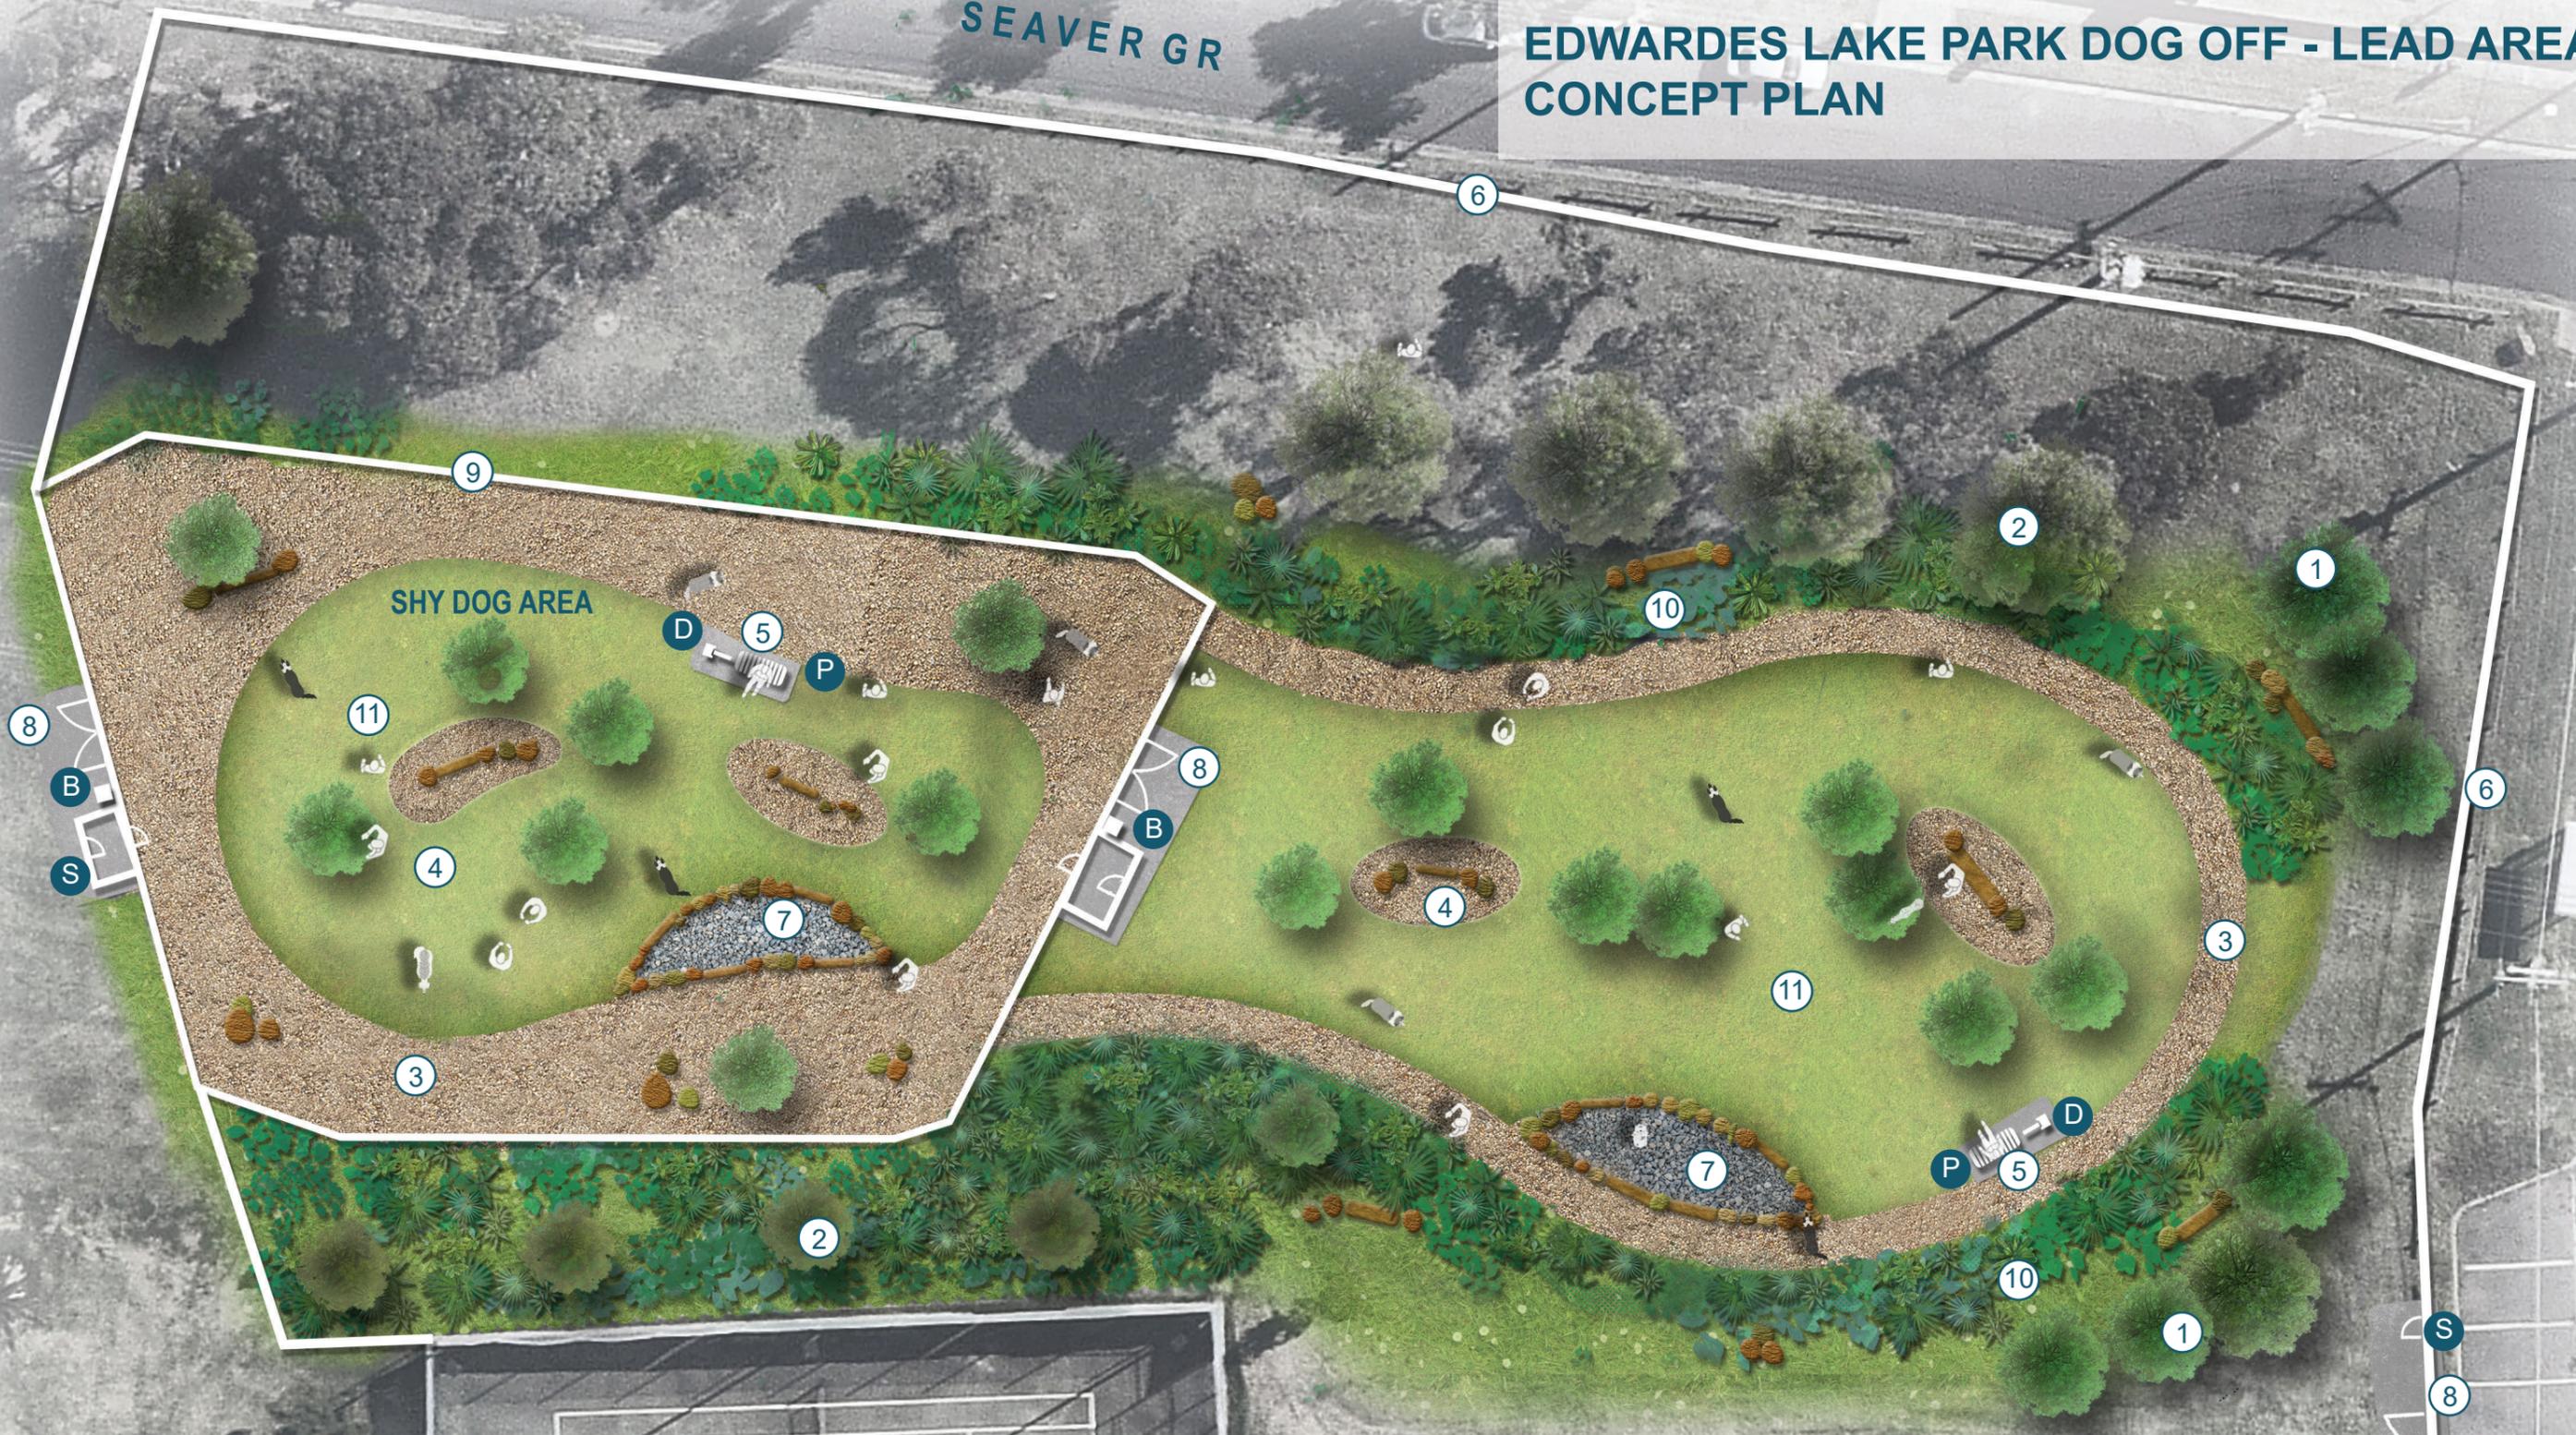

LEGEND

- ① New tree planting
- ② Existing tree planting
- ③ Granitic sand path (2m wide at northern end)
- ④ Timber logs + rock boulders
- ⑤ Seating along path with drinking fountain + dog bowl
- ⑥ 1.3m high chain mesh perimeter fence to match existing fence at tennis courts
- ⑦ Dry creek area
- ⑧ Concrete pedestrian entry with double gates
- ⑨ 1.3m high chain mesh fence
- ⑩ Mass planting
- ⑪ Open grassed area
- B Bin with dog waste bag + dispenser
- D Drinking fountain with dog bowl
- P Park seat with arm rest
- S Entry signage



LEGEND



Concrete pedestrian entry



Dry creek area



Open grassed area



Grantic sand



Timber logs



Rock boulders



Seating along path with bubbler + dog bowl



Mass planting



Pedestrian entry with double gates



New tree planting



Existing tree planting

