



adventure +

Playground Proposal

---

## The Parade Reserve - City of Darebin

Proposal No: 61770  
Date: 1 September 2023





**Colours**

**Powder Coat**

- Charcoal
- Deep Pool
- Intensity Reef
- Hawthorn Green

**Corrugated Sheet**

N/A

**Timber**

N/A

**HDPE Plastic**

- Green/Beige/Green
- Grey/White/Grey

**Wire Rope**

Blue

**Fibreglass Slide**

N/A

**Rotomoulded Plastic**

French Blue




For more information, contact us at 1300 237 587. Illustrations are schematic only, actual details may vary.



Plan and Concept © Adventure Playgrounds Pty. Ltd. 2023. Illustrations are for information only. Actual details may vary.




© Adventure Playgrounds Pty. Ltd. 2023. Illustrations are schematic only, actual details may vary. 230901A

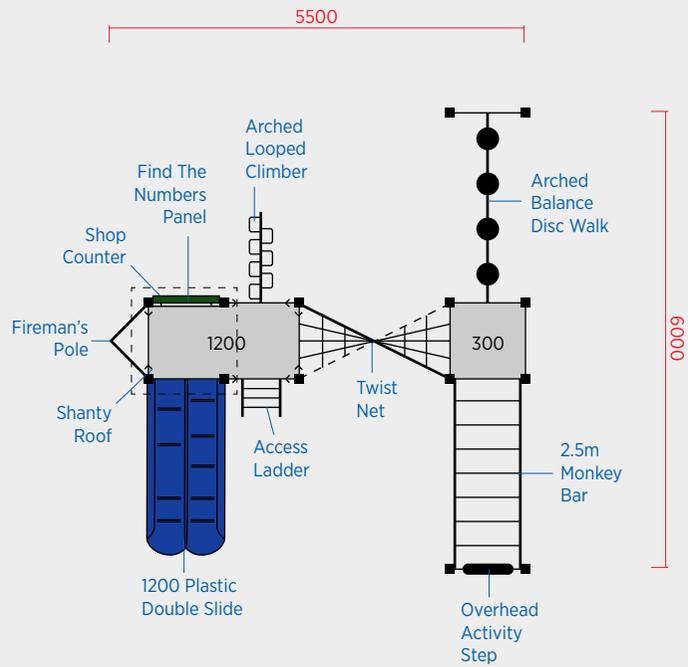

SCALE 1:100 0 1 2 3 4

• Plans and illustrations are schematic only, actual detail may vary.  
Do not scale for dimensions. Allow 5% minimum additional clearance for site variations.

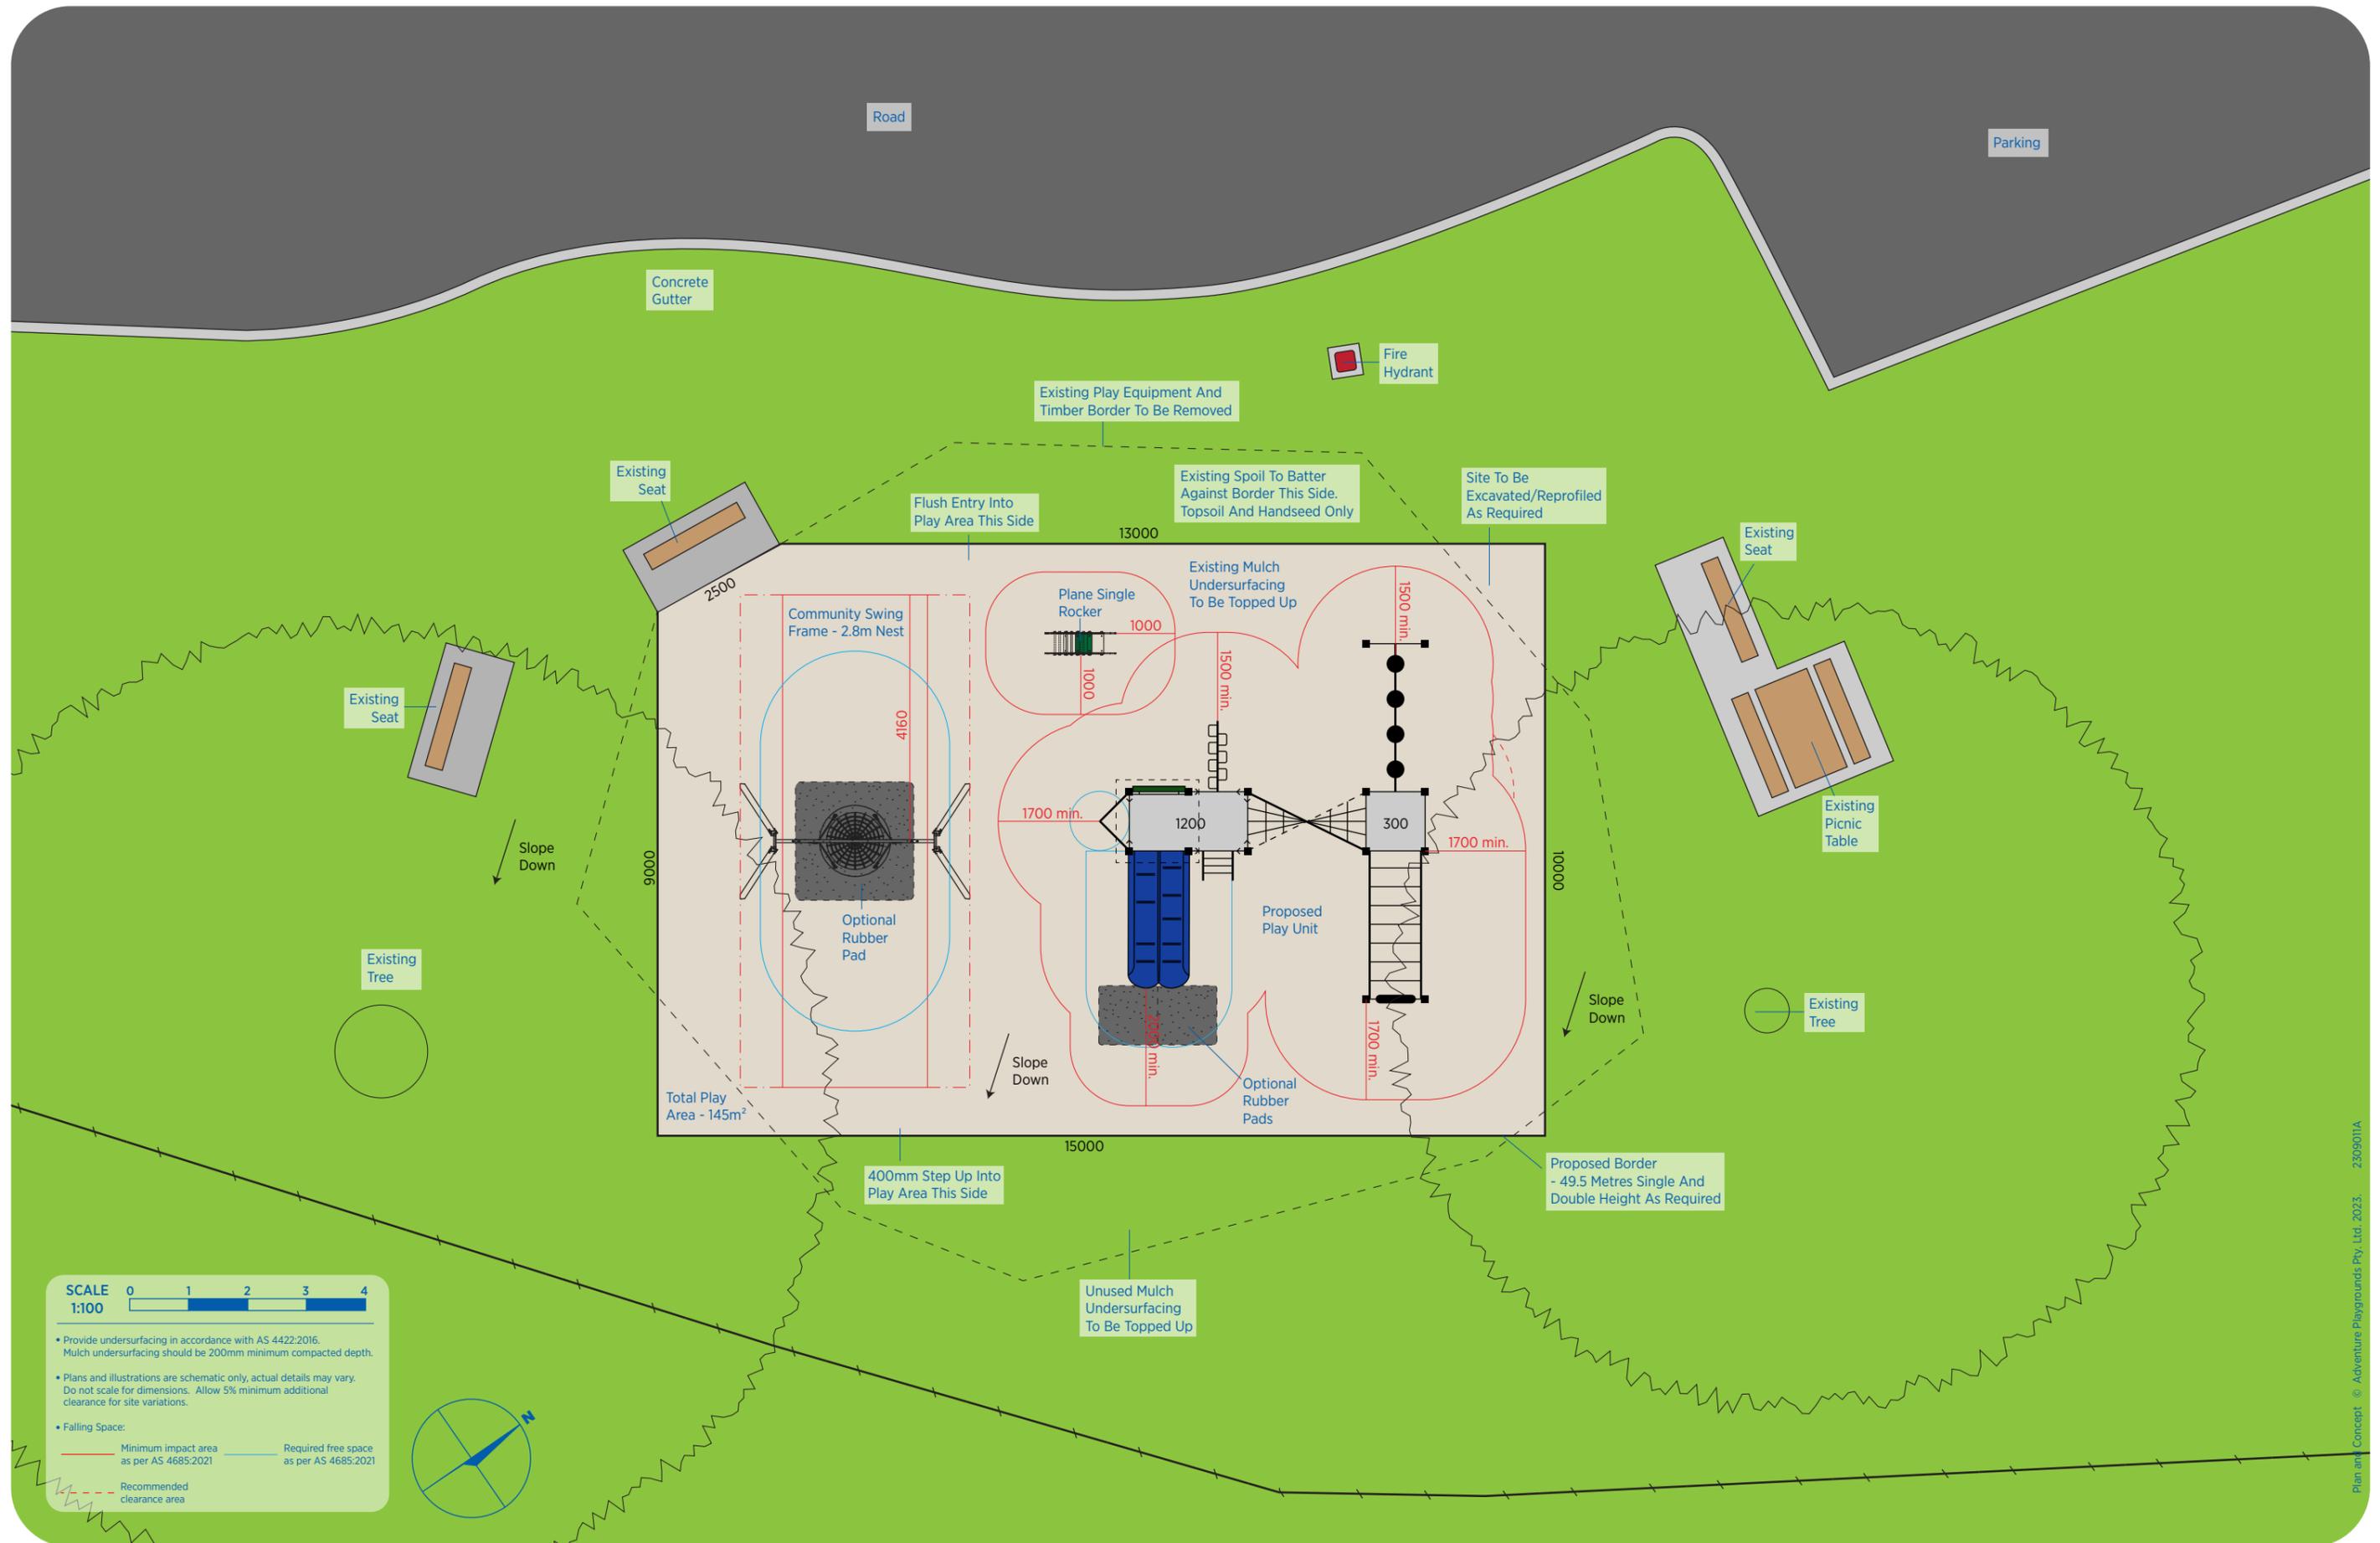

Plan and Concept © Adventure Playgrounds Pty. Ltd. 2023. 2309011A